


TERMINATION AT WALL
 OPENING WHERE UPTURN IS
 NOT ALLOWED WPM 750 /
 1000 MEMBRANE

NOTES:

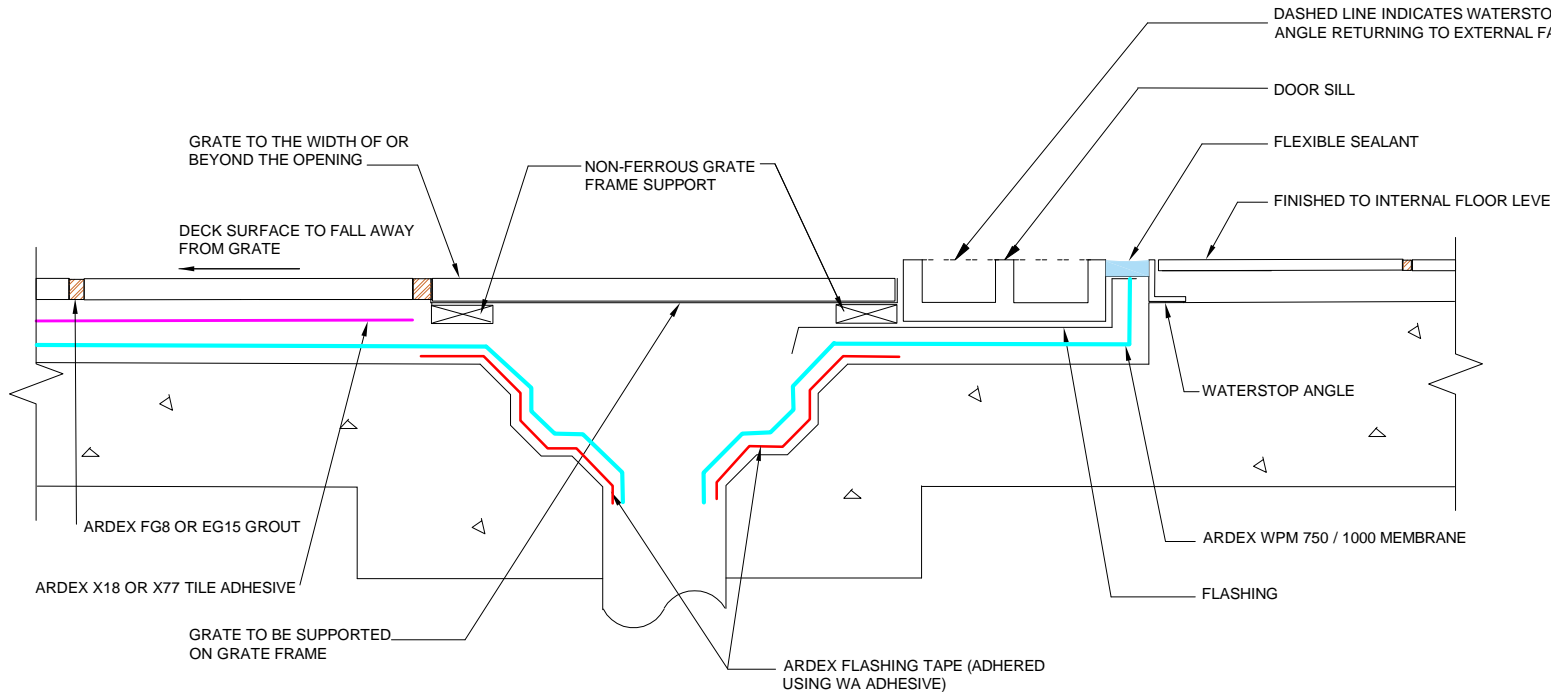

The technical details, recommendations & other information contained in this drawing is given in good faith & represents the best of our knowledge and experience at the time of design. It is your responsibility to ensure that our products are used used correctly in accordance with any applicable Australian Standard, our instructions & recommendations are only for the uses they are intended. We also reserve the right to update information without prior notice to reflect our ongoing research and development program. Country specific recommendations, depending on local standards, codes of practice, building regulations and industry guidelines may effect specific installations. The supply of our products and services are also subject to certain terms, warranties & exclusions which are available to you on request.

FILE NAME	MembraneTerminationNoUpturnWPM7501000
DRAWN	9/8/2016 by MZ
CHECKED	
SIZE	A4

ARDEX AUSTRALIA
www.ardexaustralia.com
SCALE NTS
DRAWING CODE MTNUWPM7501000